

ENLARGED PARTIAL FLOOR PLAN  
1/8" = 1'-0"

REVISIONS

PRINTED SCALE VERIFICATION  
BAR SCALE BELOW IS (1) ONE INCH LONG ON ORIGINAL DRAWING.  
IF BAR IS NOT (1) ONE INCH LONG ON PRINTED MATERIAL,  
ADJUST SCALE ACCORDINGLY.

BAR SCALE: 0 1

NOTES

AREA "B" AREA "C"

AREA "A" AREA "D"

KEY PLAN  
NTS

X  
XX

ENGINEERS

40 SHENANGO AVE., SHARON, PA 16146 • (724) 981-8820  
130 SEVENTH ST., PITTSBURGH, PA 15222 • (412) 281-2280

ADDITIONS  
& ALTERATIONS  
TO THE  
STEEL CENTER CTE  
565 NORTH LEWIS RUN ROAD  
JEFFERSON HILLS, PA 15025  
FOR THE  
STEEL CENTER  
FOR CAREER AND  
TECHNICAL  
EDUCATION  
565 NORTH LEWIS RUN ROAD  
JEFFERSON HILLS, PA 15025


ENLARGED PLANS / FIRST  
FLOOR AREA "A"

COMM. NO.  
4566

SHEET NO.  
EQ-1.1

DATE  
3/17/23

©Copyright 2023

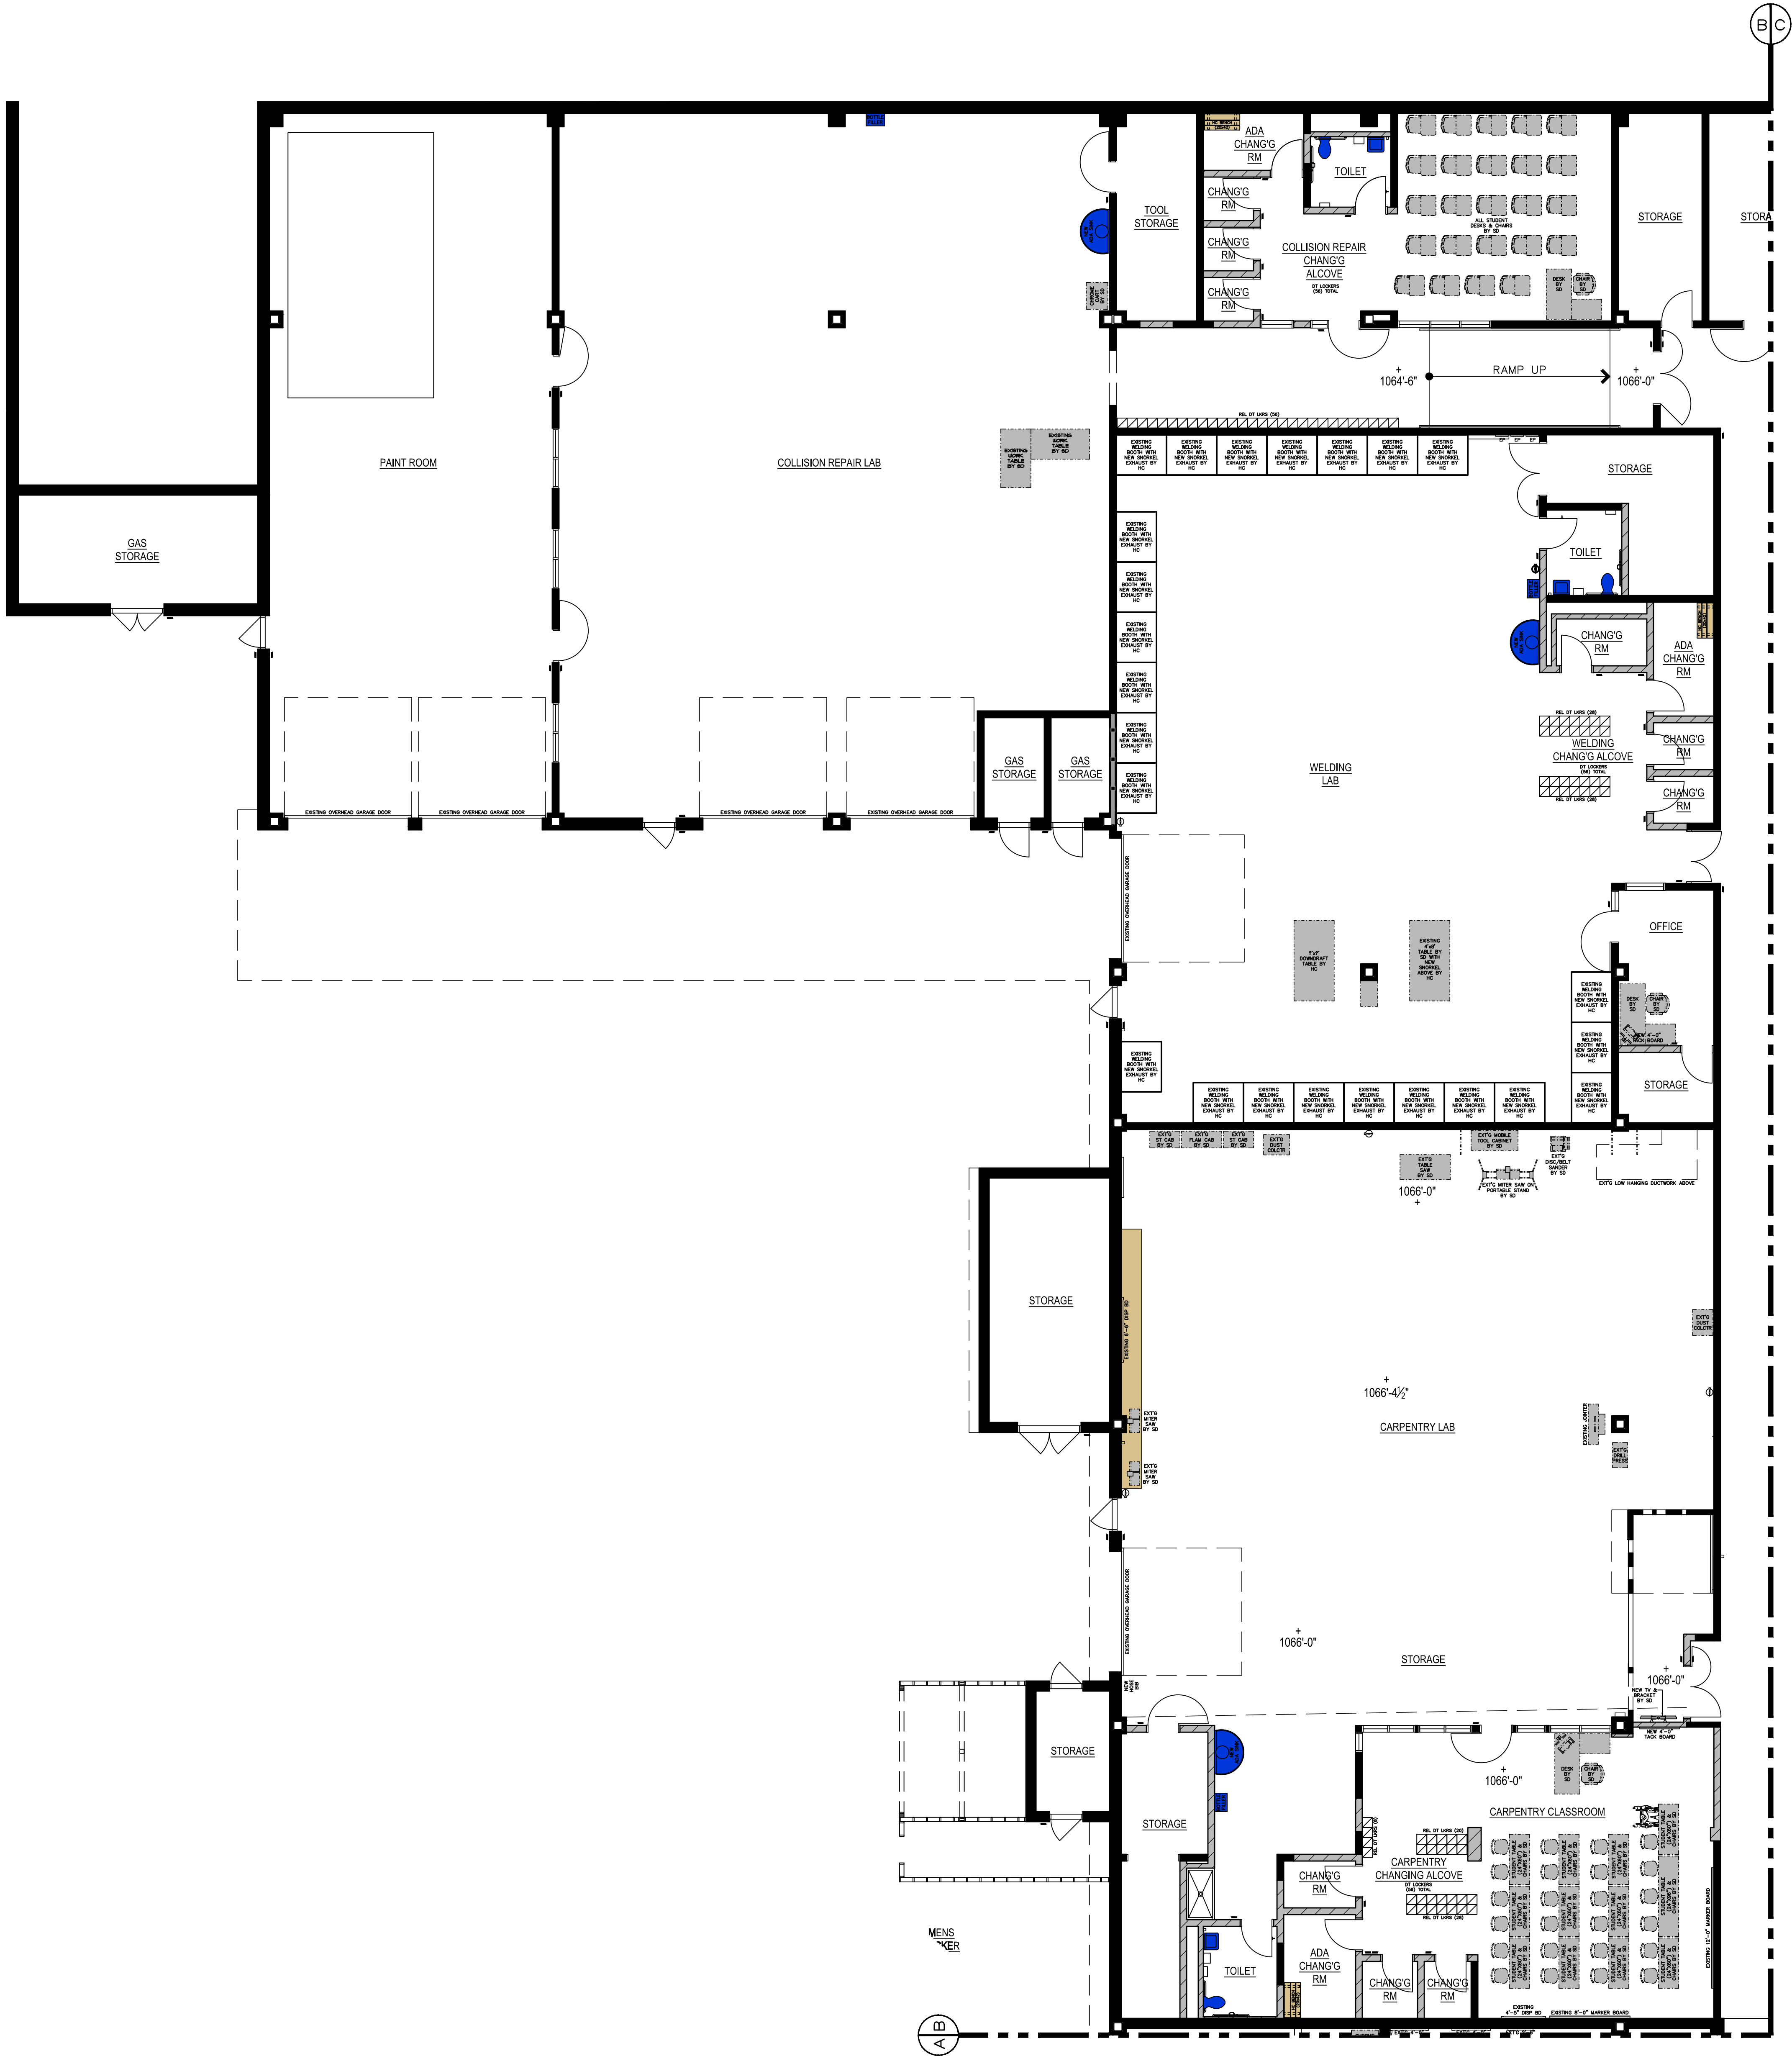

ENLARGED PARTIAL FLOOR PLAN  
1/8" = 1'-0"

REVISIONS

PRINTED SCALE VERIFICATION  
BAR SCALE BELOW IS (1) ONE INCH LONG ON ORIGINAL DRAWING.  
IF BAR IS NOT (1) ONE INCH LONG ON PRINTED MATERIAL,  
ADJUST SCALE ACCORDINGLY.

BAR SCALE: 0 1

NOTES

AREA "B" AREA "C"

AREA "A" AREA "D"

KEY PLAN  
NTS

X  
XX

ENGINEERS

SDR

ARCHITECTS

40 SHENANGO AVE., SHARON, PA 16146 • (724) 981-8820  
130 SEVENTH ST., PITTSBURGH, PA 15222 • (412) 281-2280

ADDITIONS  
& ALTERATIONS

TO THE

STEEL CENTER CTE

565 NORTH LEWIS RUN ROAD  
JEFFERSON HILLS, PA 15025

FOR THE

STEEL CENTER  
FOR CAREER AND  
TECHNICAL  
EDUCATION

565 NORTH LEWIS RUN ROAD  
JEFFERSON HILLS, PA 15025

ENLARGED PLANS / FIRST  
FLOOR - AREA "B"

COMM. NO.  
4566

SHEET NO.  
EQ-1.2

DATE  
3/17/23

©Copyright 2023





ENLARGED PARTIAL FLOOR PLAN  
1/8" = 1'-0"

REVISIONS

PRINTED SCALE VERIFICATION  
BAR SCALE BELOW IS (1) ONE INCH LONG ON ORIGINAL DRAWING.  
IF BAR IS NOT (1) ONE INCH LONG ON PRINTED MATERIAL,  
ADJUST SCALE ACCORDINGLY.

BAR SCALE: 0 1

NOTES

AREA "B" AREA "C"  
AREA "A" AREA "D"

KEY PLAN  
NTS

ENGINEERS  
**SDR**  
ARCHITECTS


40 SHENANGO AVE., SHARON, PA 16146 • (724) 981-8820  
130 SEVENTH ST., PITTSBURGH, PA 15222 • (412) 281-2280

ADDITIONS  
& ALTERATIONS  
TO THE  
STEEL CENTER CTE  
565 NORTH LEWIS RUN ROAD  
JEFFERSON HILLS, PA 15025  
FOR THE  
STEEL CENTER  
FOR CAREER AND  
TECHNICAL  
EDUCATION  
565 NORTH LEWIS RUN ROAD  
JEFFERSON HILLS, PA 15025

ENLARGED PLANS / FIRST  
FLOOR - AREA "C"

COMM. NO.  
4566  
DATE  
3/17/23

SHEET NO.  
**EQ-1.3**  
©Copyright 2023


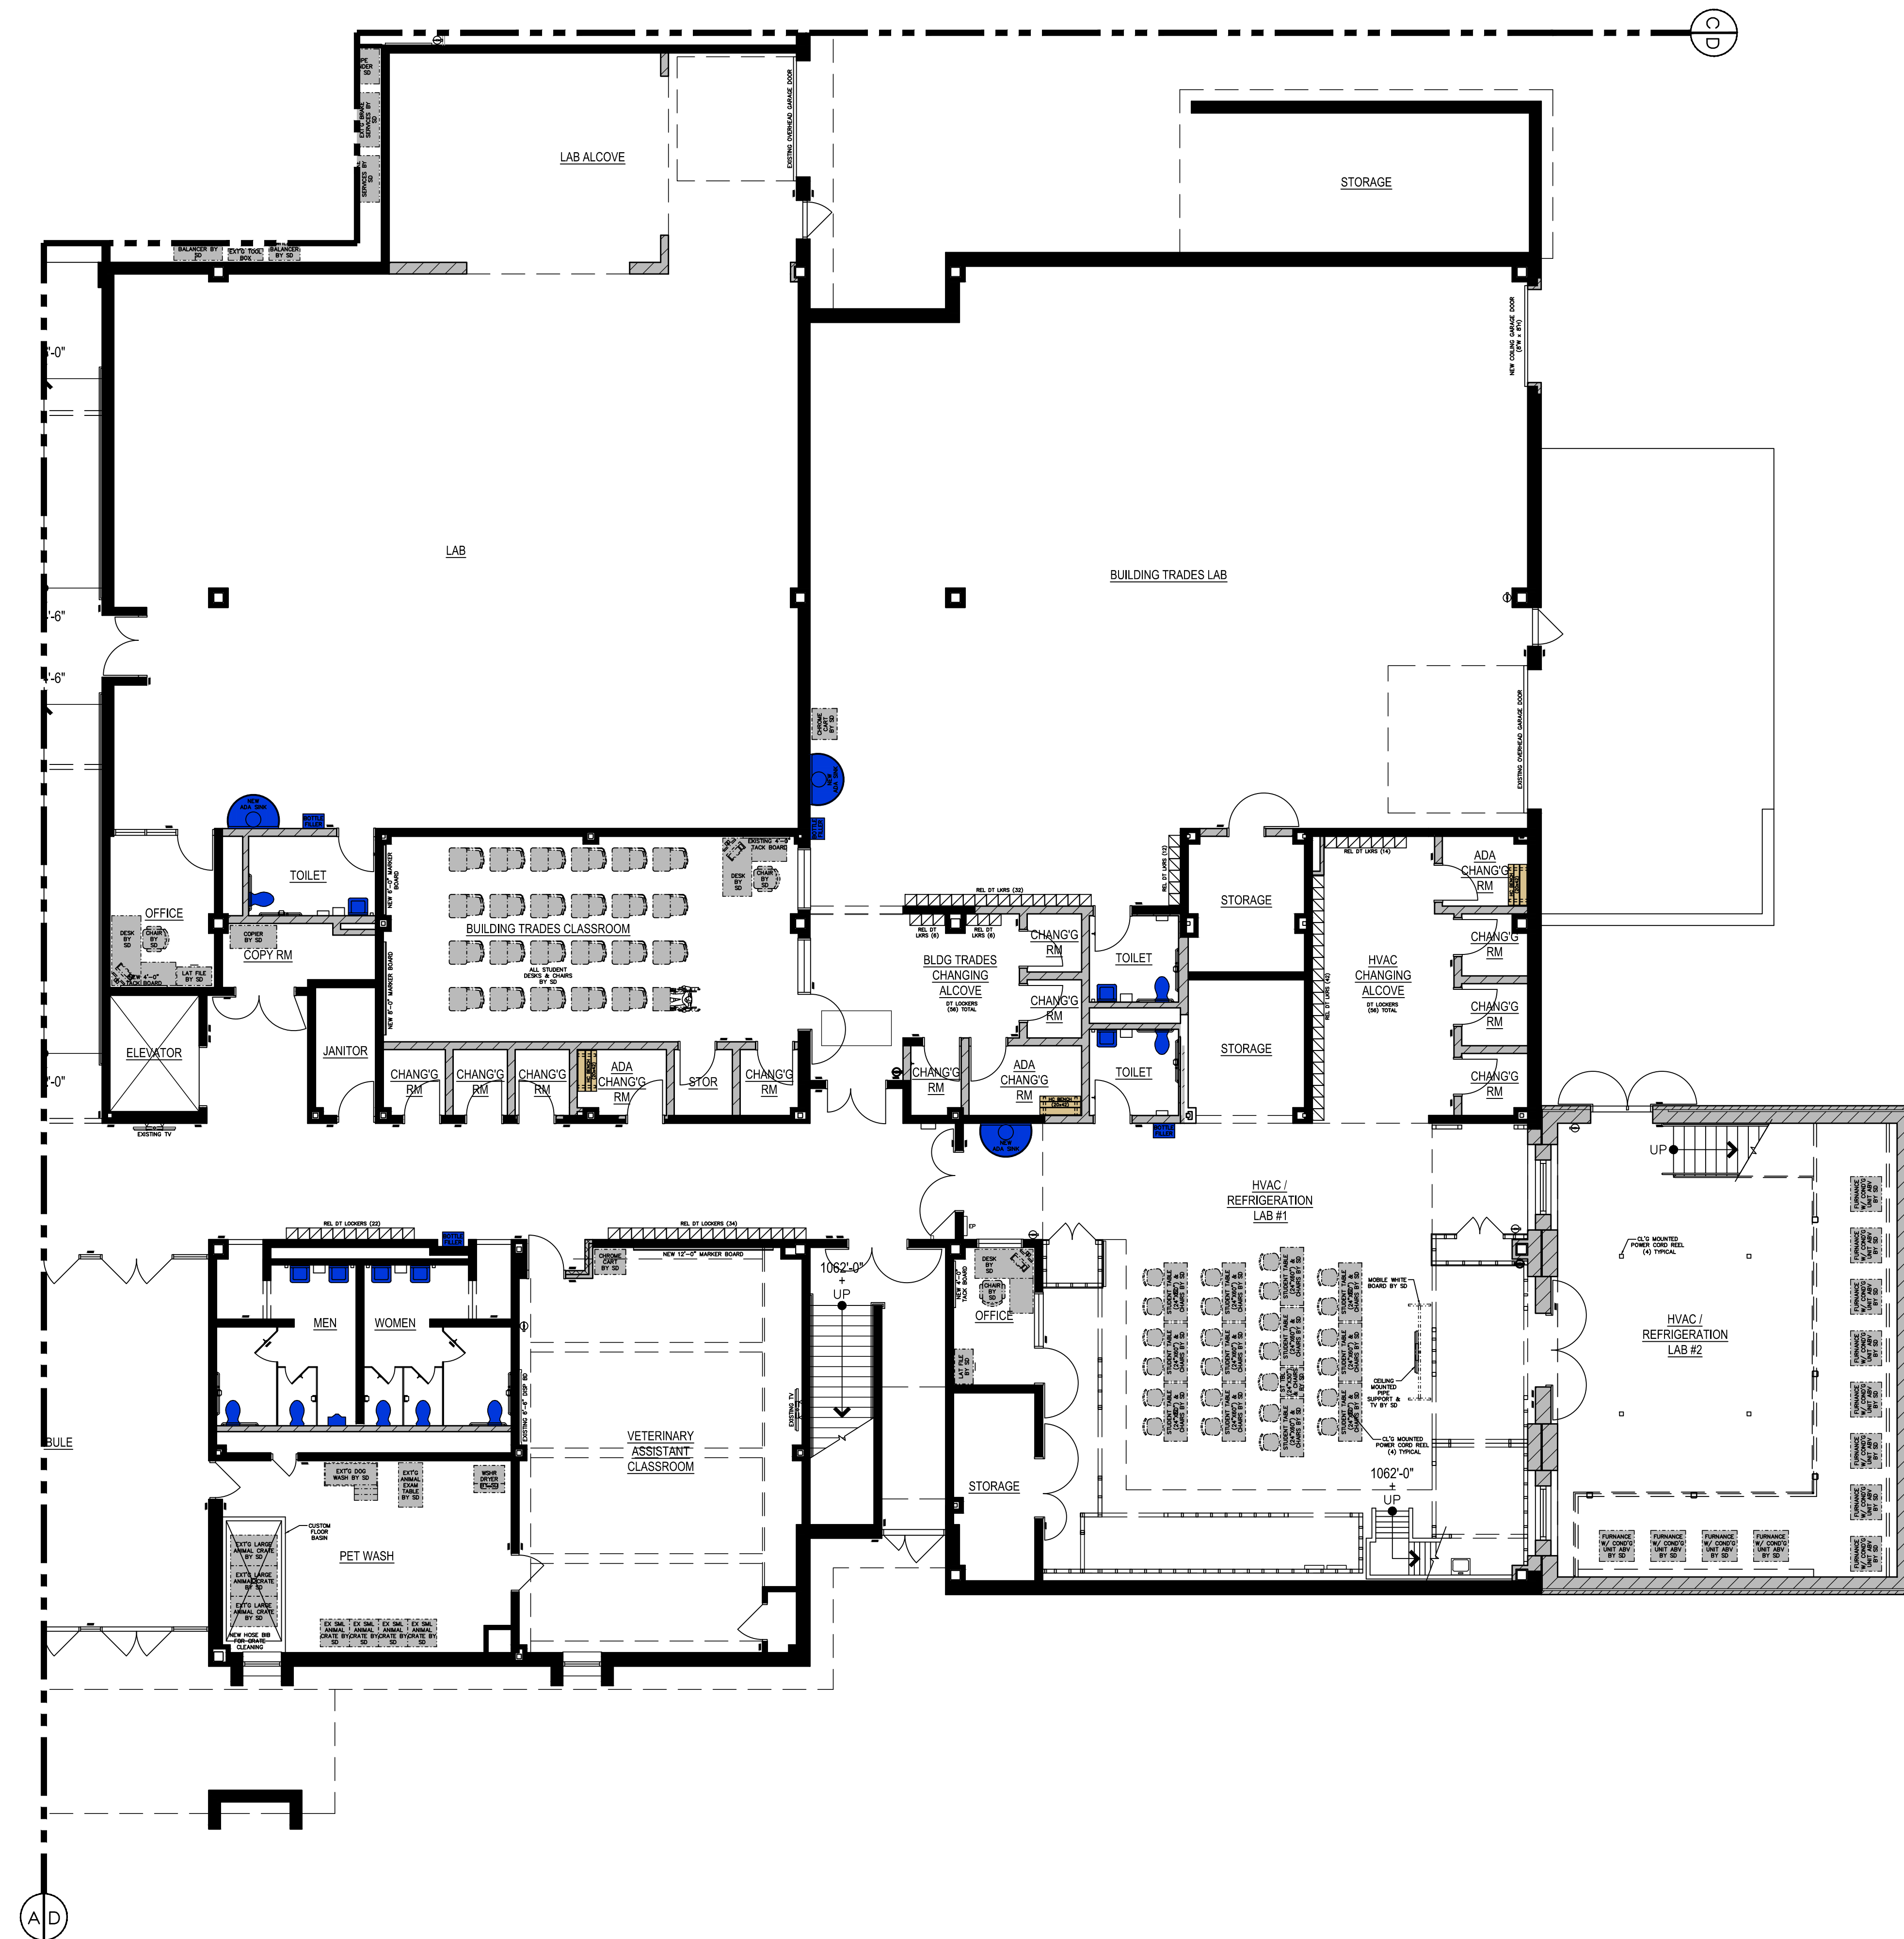


## REVISIONS

**PRINTED SCALE VERIFICATION**  
 BAR SCALE BELOW IS (1) ONE INCH LONG ON ORIGINAL DRAWING.  
 IF BAR IS NOT (1) ONE INCH LONG ON PRINTED MATERIAL,  
 ADJUST SCALE ACCORDINGLY.

**BAR SCALE:** 0  1

## NOTES

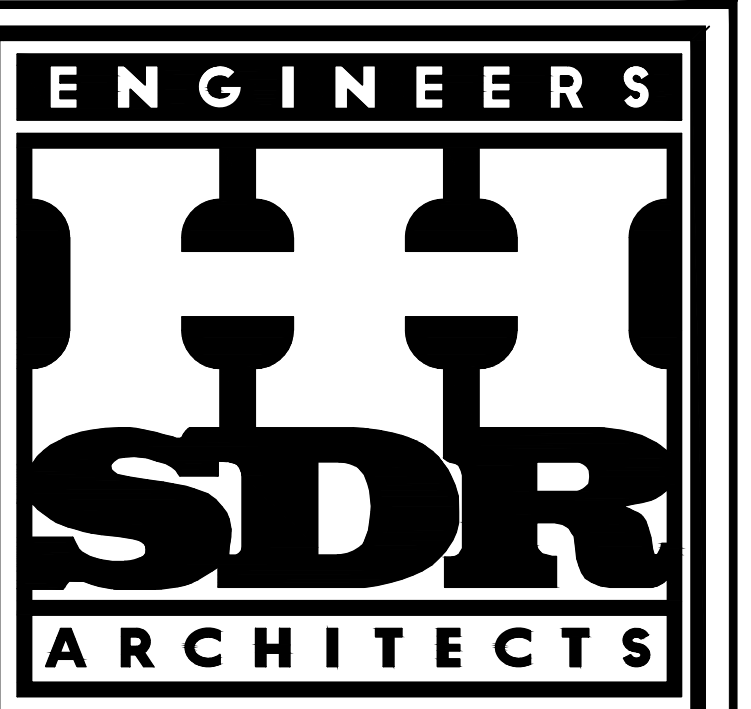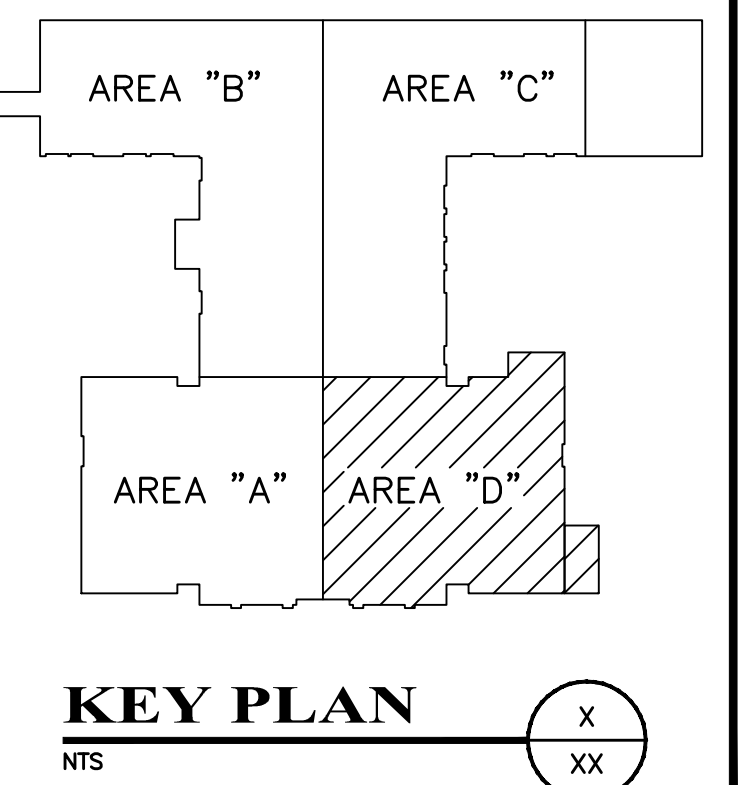

10 SHENANGO AVE., SHARON, PA 16146 • (724) 981-8820  
130 SEVENTH ST., PITTSBURGH, PA 15222 • (412) 281-2280

**ADDITIONS  
& ALTERATIONS**

TO THE

**STEEL CENTER CTE**

565 NORTH LEWIS RUN ROAD  
JEFFERSON HILLS, PA 15025

FOR THE

**STEEL CENTER  
FOR CAREER AND  
TECHNICAL  
EDUCATION**

565 NORTH LEWIS RUN ROAD  
JEFFERSON HILLS, PA 15025


**ENLARGED PLANS / FIRST FLOOR - AREA "D"**


COMM. NO.  
4566

DATE  
3/17/23

**SHEET NO.**  
**EQ-1.4**  
© Copyright 2023

**ENLARGED PARTIAL FLOOR PLAN**  
1/8" = 1'-0"

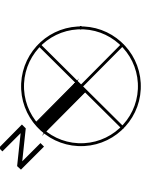

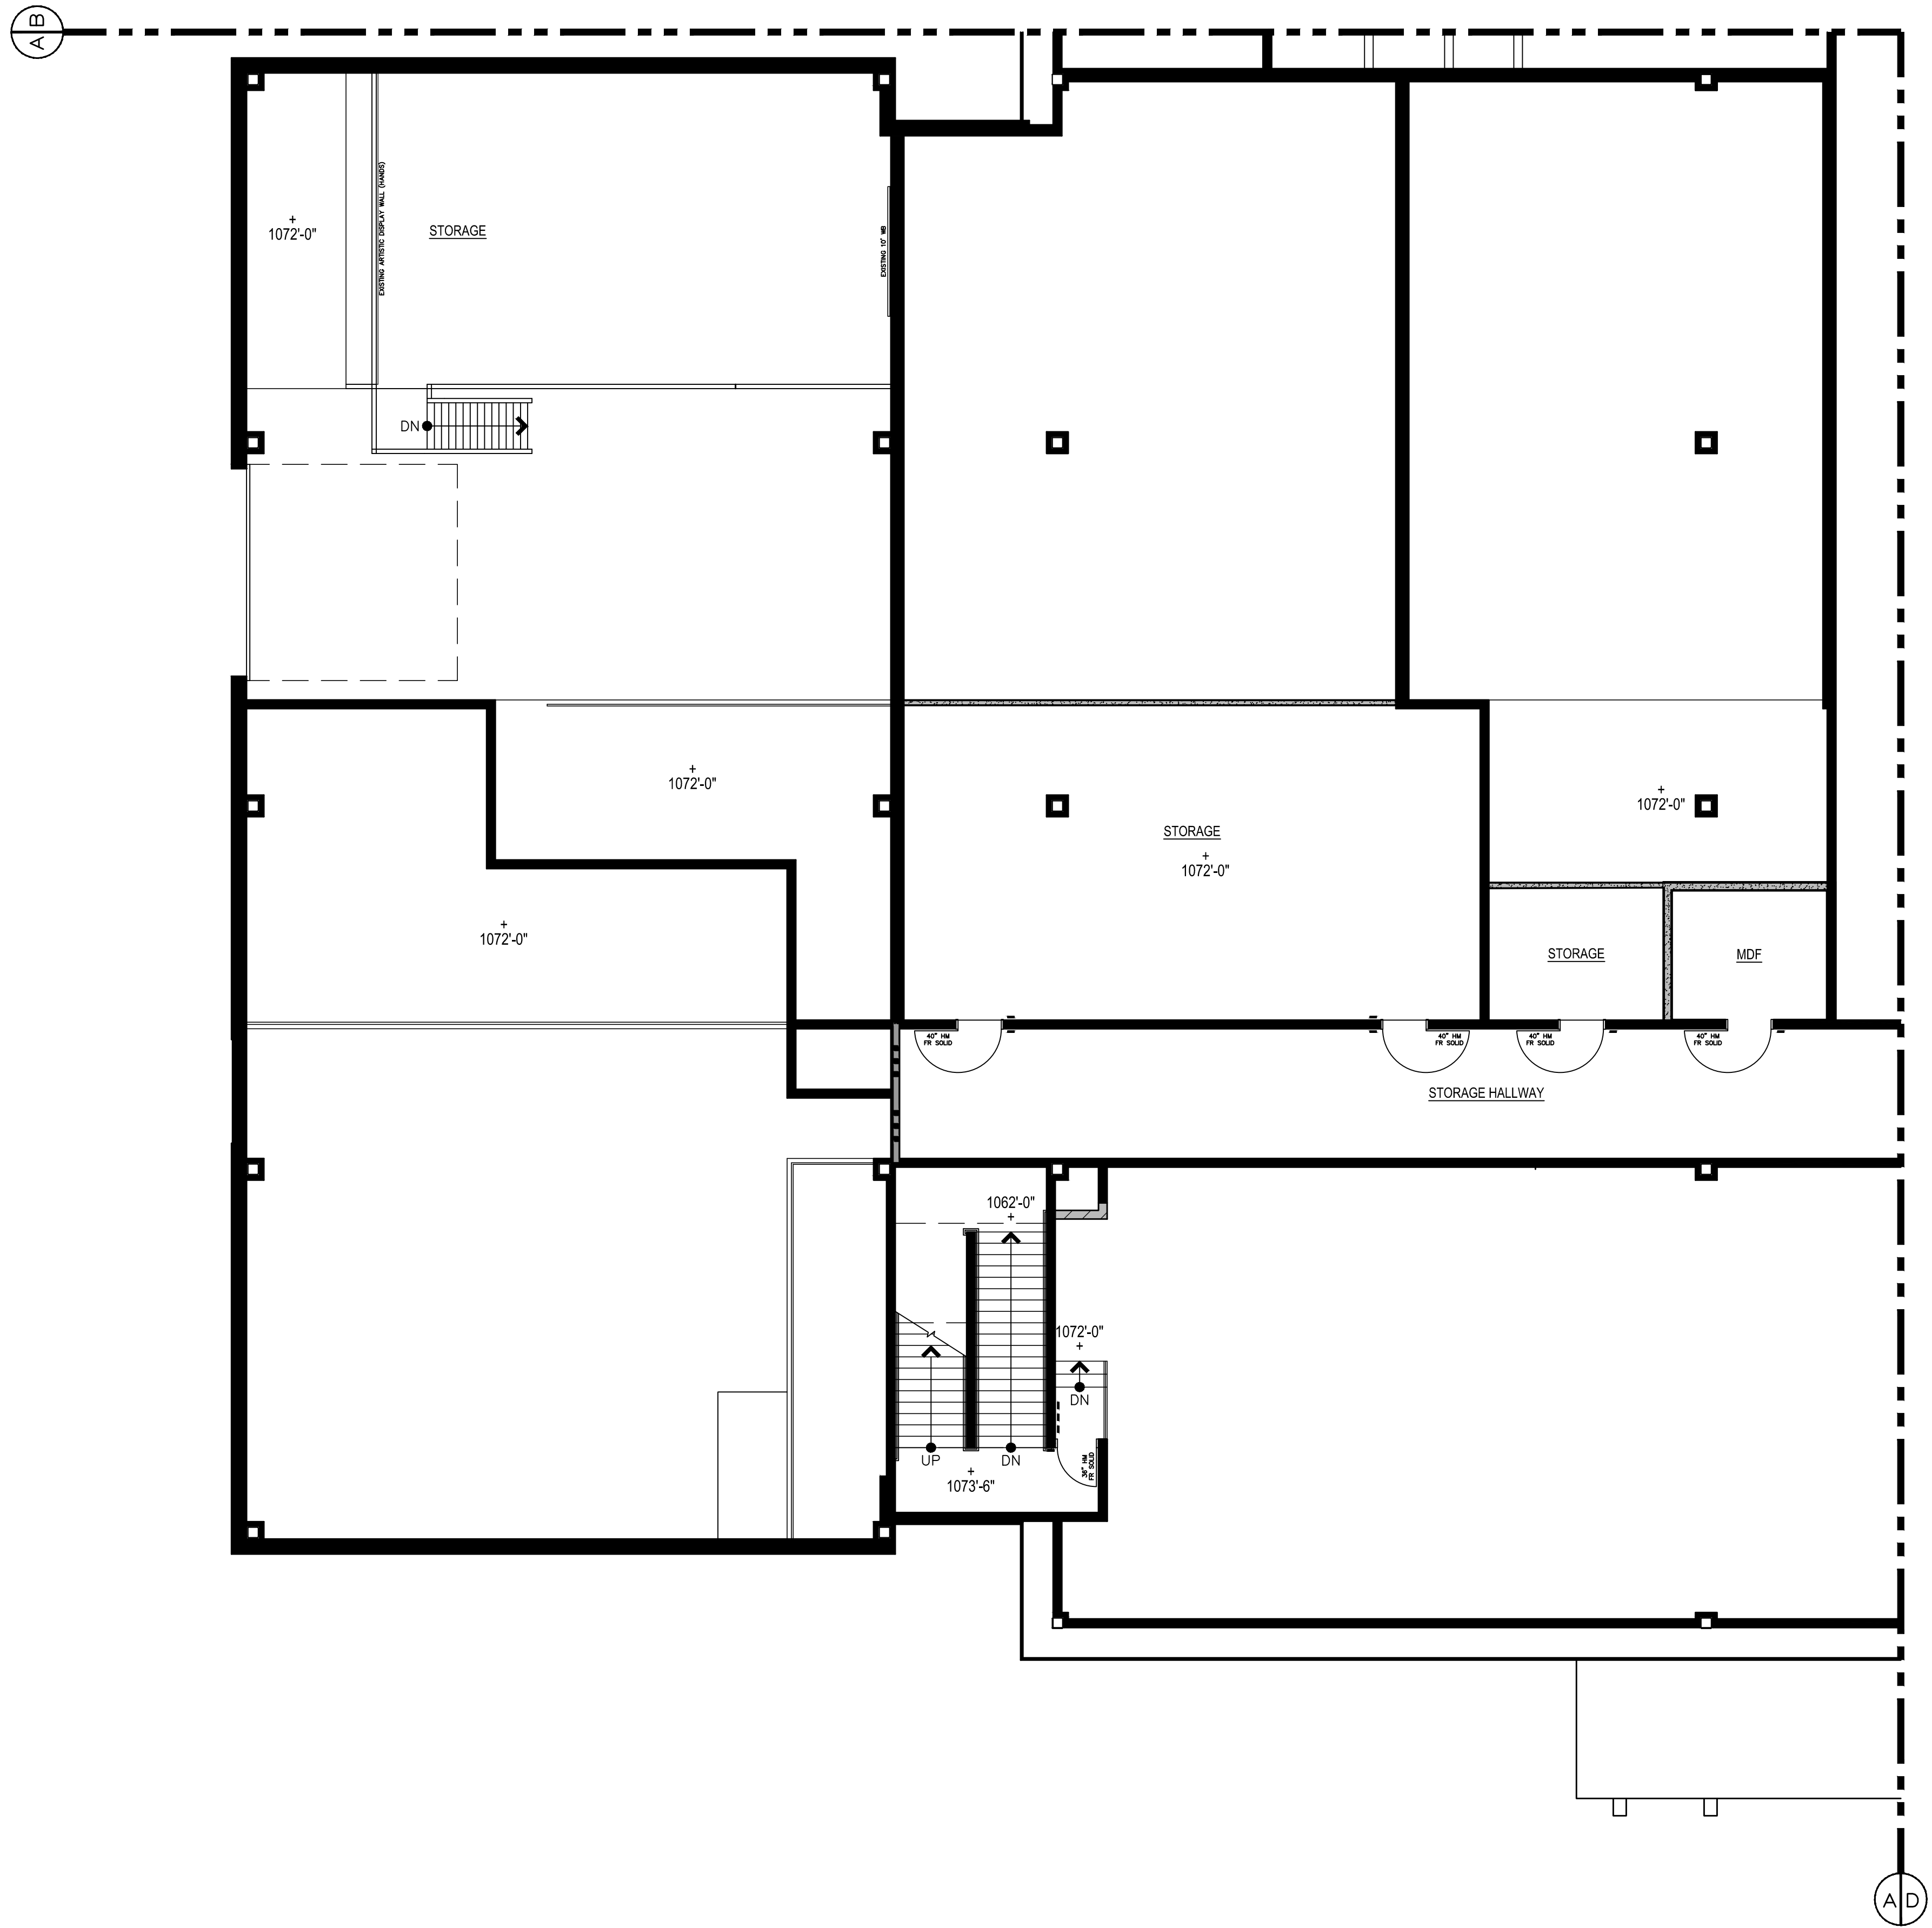

ENLARGED PARTIAL FLOOR PLAN  
1/8" = 1'-0"

REVISIONS

PRINTED SCALE VERIFICATION  
BAR SCALE BELOW IS (1) ONE INCH LONG ON ORIGINAL DRAWING.  
IF BAR IS NOT (1) ONE INCH LONG ON PRINTED MATERIAL,  
ADJUST SCALE ACCORDINGLY.

BAR SCALE: 0 1

NOTES

AREA "B"

AREA "C"

AREA "A"

AREA "D"

KEY PLAN  
NTS

X  
XX

ENGINEERS

ARCHITECTS

40 SHENANGO AVE., SHARON, PA 16146 • (724) 981-8820  
130 SEVENTH ST., PITTSBURGH, PA 15222 • (412) 281-2280

ADDITIONS  
& ALTERATIONS  
TO THE  
STEEL CENTER CTE  
565 NORTH LEWIS RUN ROAD  
JEFFERSON HILLS, PA 15025  
FOR THE  
STEEL CENTER  
FOR CAREER AND  
TECHNICAL  
EDUCATION  
565 NORTH LEWIS RUN ROAD  
JEFFERSON HILLS, PA 15025

ENLARGED PLANS /  
MEZZANNINE FLOOR -  
AREA "A"


COMM. NO.  
4566

SHEET NO.  
EQ-1.5


DATE  
3/17/23

©Copyright 2023



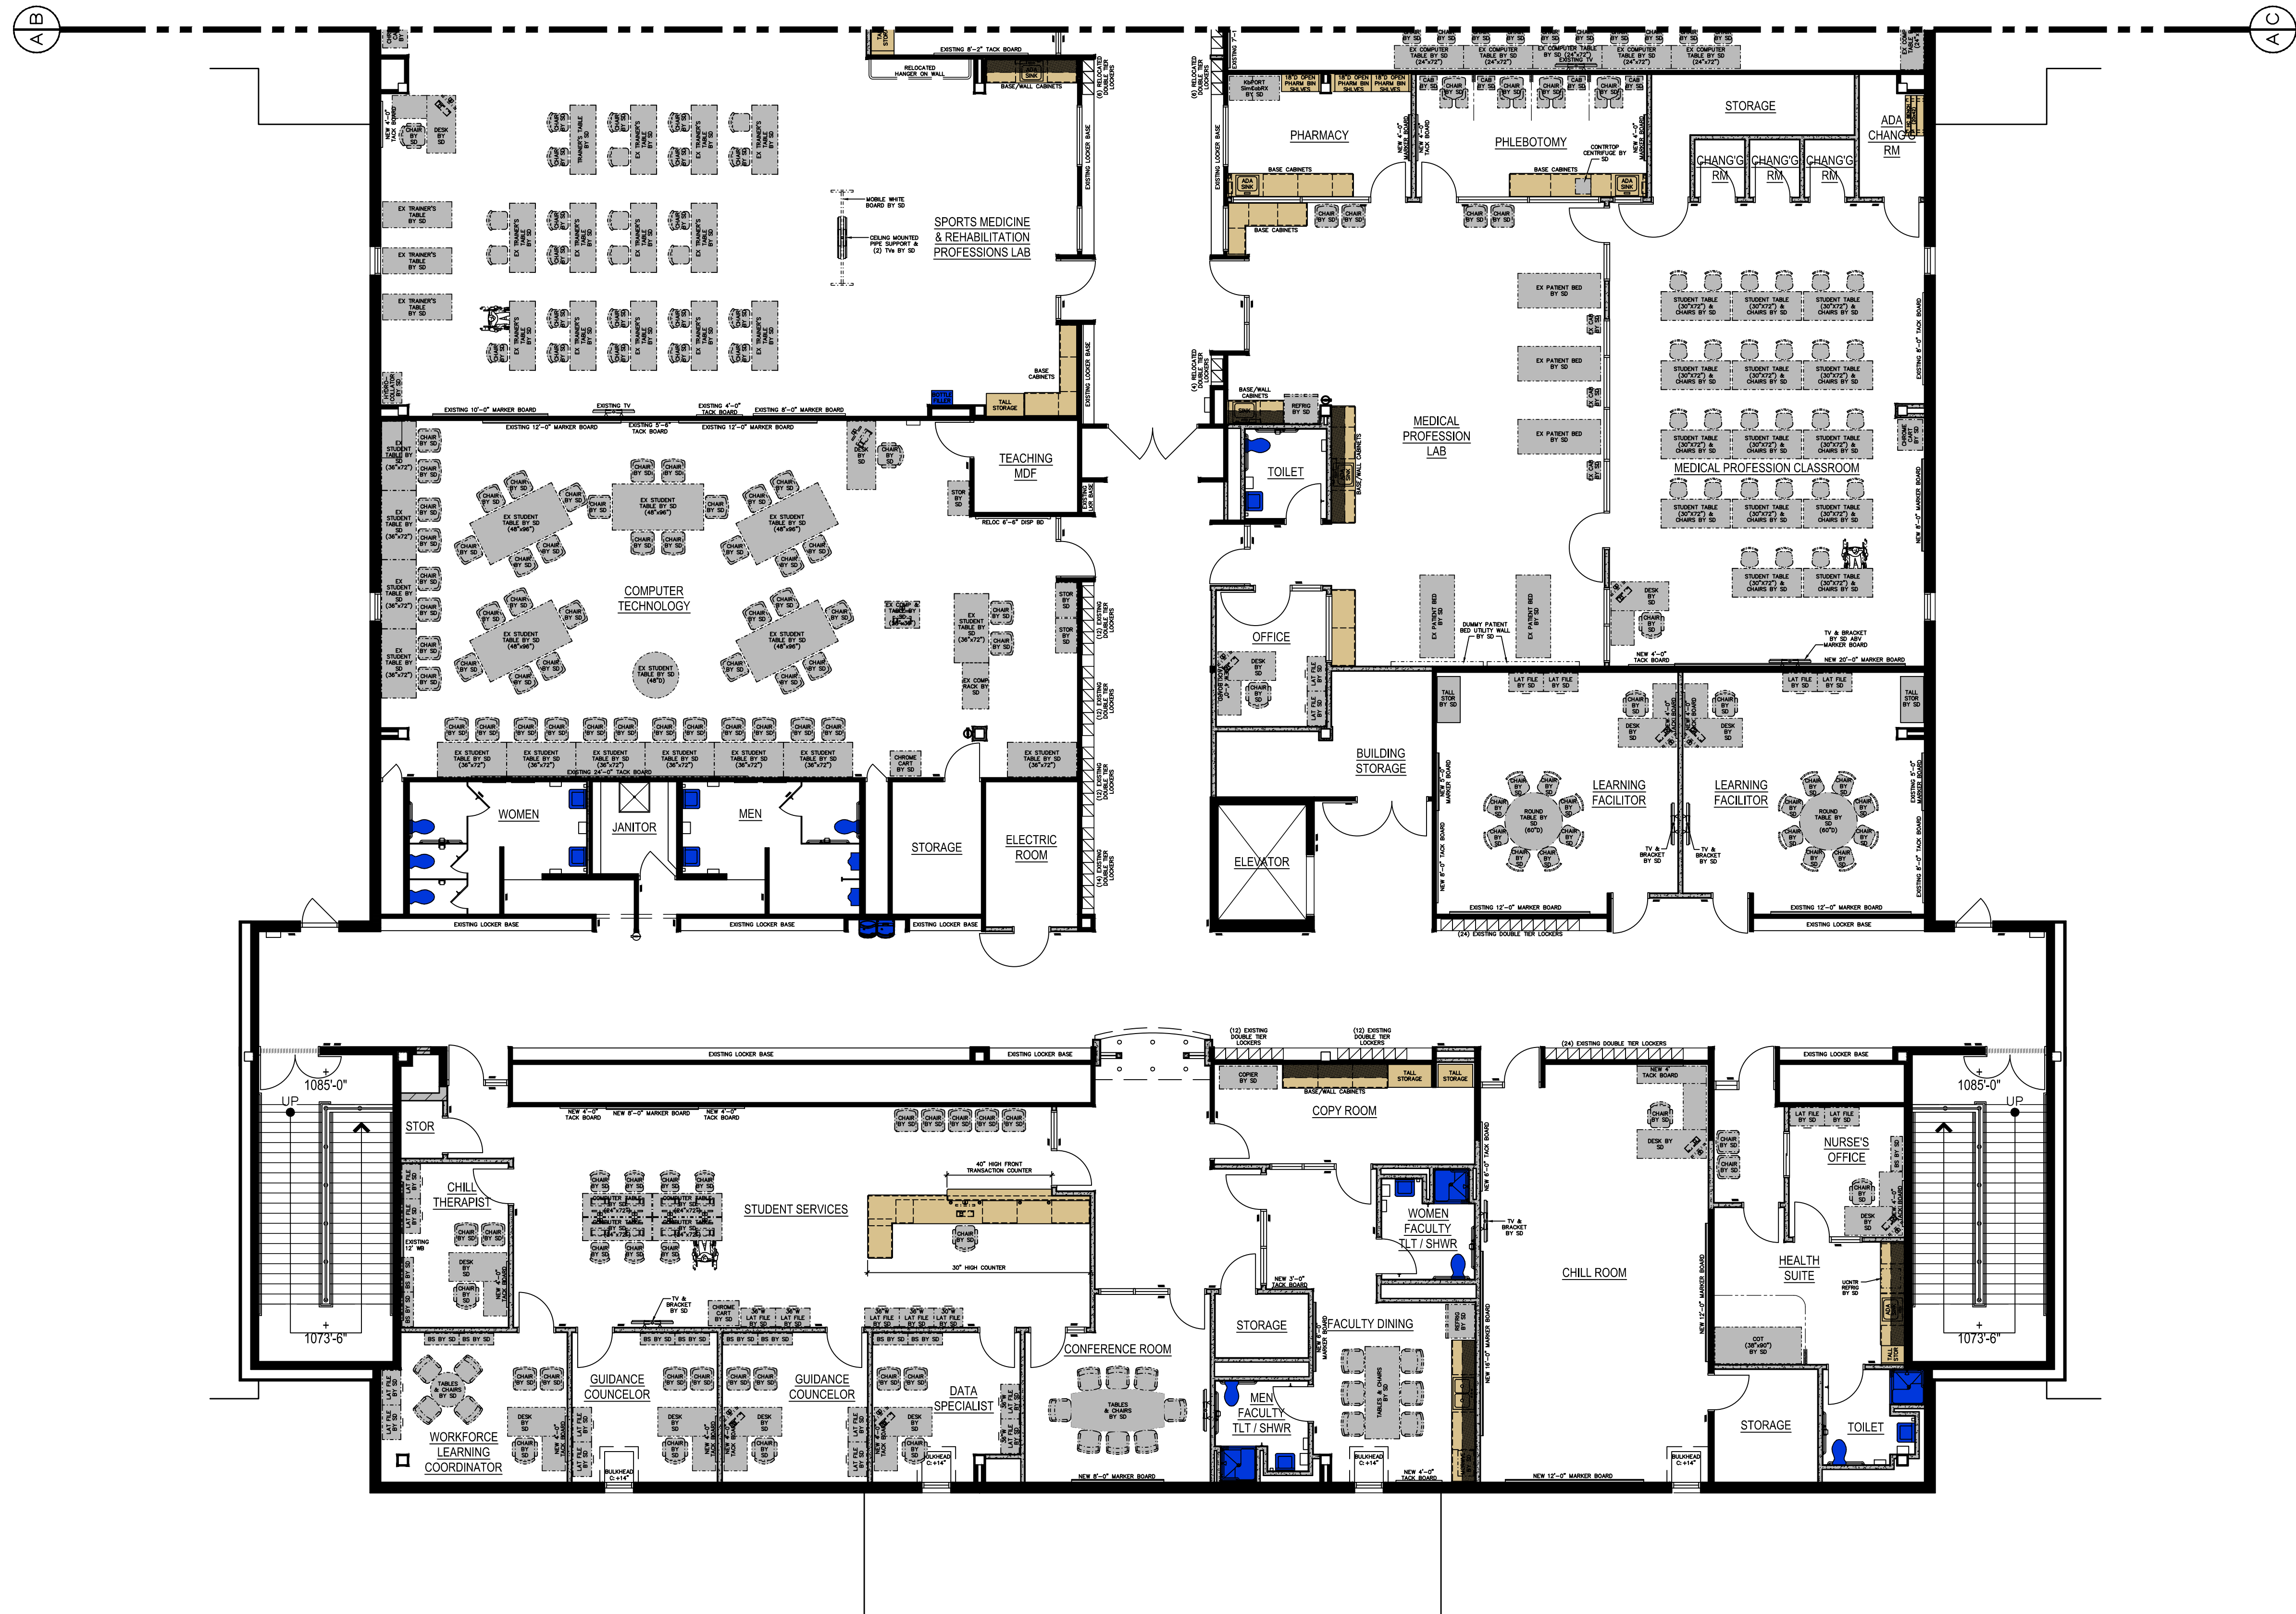

ENLARGED PARTIAL FLOOR PLAN  
1/8" = 1'-0"

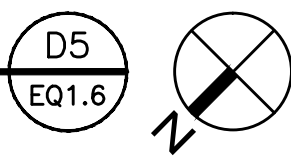

REVISIONS

PRINTED SCALE VERIFICATION  
BAR SCALE BELOW IS (1) ONE INCH LONG ON ORIGINAL DRAWING.  
IF BAR IS NOT (1) ONE INCH LONG ON PRINTED MATERIAL,  
ADJUST SCALE ACCORDINGLY.

BAR SCALE: 0 1

NOTES

LOBBY COMMONS

AREA "B" AREA "C"

AREA "A"

KEY PLAN

NTS X XX

40 SHENANGO AVE., SHARON, PA 16146 • (724) 981-8820  
130 SEVENTH ST., PITTSBURGH, PA 15222 • (412) 281-2280

ADDITIONS  
& ALTERATIONS  
TO THE  
STEEL CENTER CTE  
565 NORTH LEWIS RUN ROAD  
JEFFERSON HILLS, PA 15025  
FOR THE  
STEEL CENTER  
FOR CAREER AND  
TECHNICAL  
EDUCATION  
565 NORTH LEWIS RUN ROAD  
JEFFERSON HILLS, PA 15025

ENLARGED PLANS / SECOND  
FLOOR - AREA "A"

COMM. NO. 4566	SHEET NO. EQ-1.6
DATE 3/17/23	© Copyright 2023





ENLARGED PARTIAL FLOOR PLAN  
1/8" = 1'-0"

REVISIONS

PRINTED SCALE VERIFICATION  
BAR SCALE BELOW IS (1) ONE INCH LONG ON ORIGINAL DRAWING.  
IF BAR IS NOT (1) ONE INCH LONG ON PRINTED MATERIAL,  
ADJUST SCALE ACCORDINGLY.

BAR SCALE: 0 1

NOTES

LOBBY COMMONS

AREA "B" AREA "C" AREA "A"

KEY PLAN  
NTS

XX

ENGINEERS

SDR

ARCHITECTS

40 SHENANGO AVE., SHARON, PA 16146 • (724) 981-8820  
130 SEVENTH ST., PITTSBURGH, PA 15222 • (412) 281-2280

ADDITIONS  
& ALTERATIONS  
TO THE  
STEEL CENTER CTE  
565 NORTH LEWIS RUN ROAD  
JEFFERSON HILLS, PA 15025

FOR THE  
STEEL CENTER  
FOR CAREER AND  
TECHNICAL  
EDUCATION  
565 NORTH LEWIS RUN ROAD  
JEFFERSON HILLS, PA 15025

ENLARGED PLANS / SECOND  
FLOOR - AREA "B"


COMM. NO.  
4566

DATE  
3/17/23

SHEET NO.  
EQ-1.7

©Copyright 2023



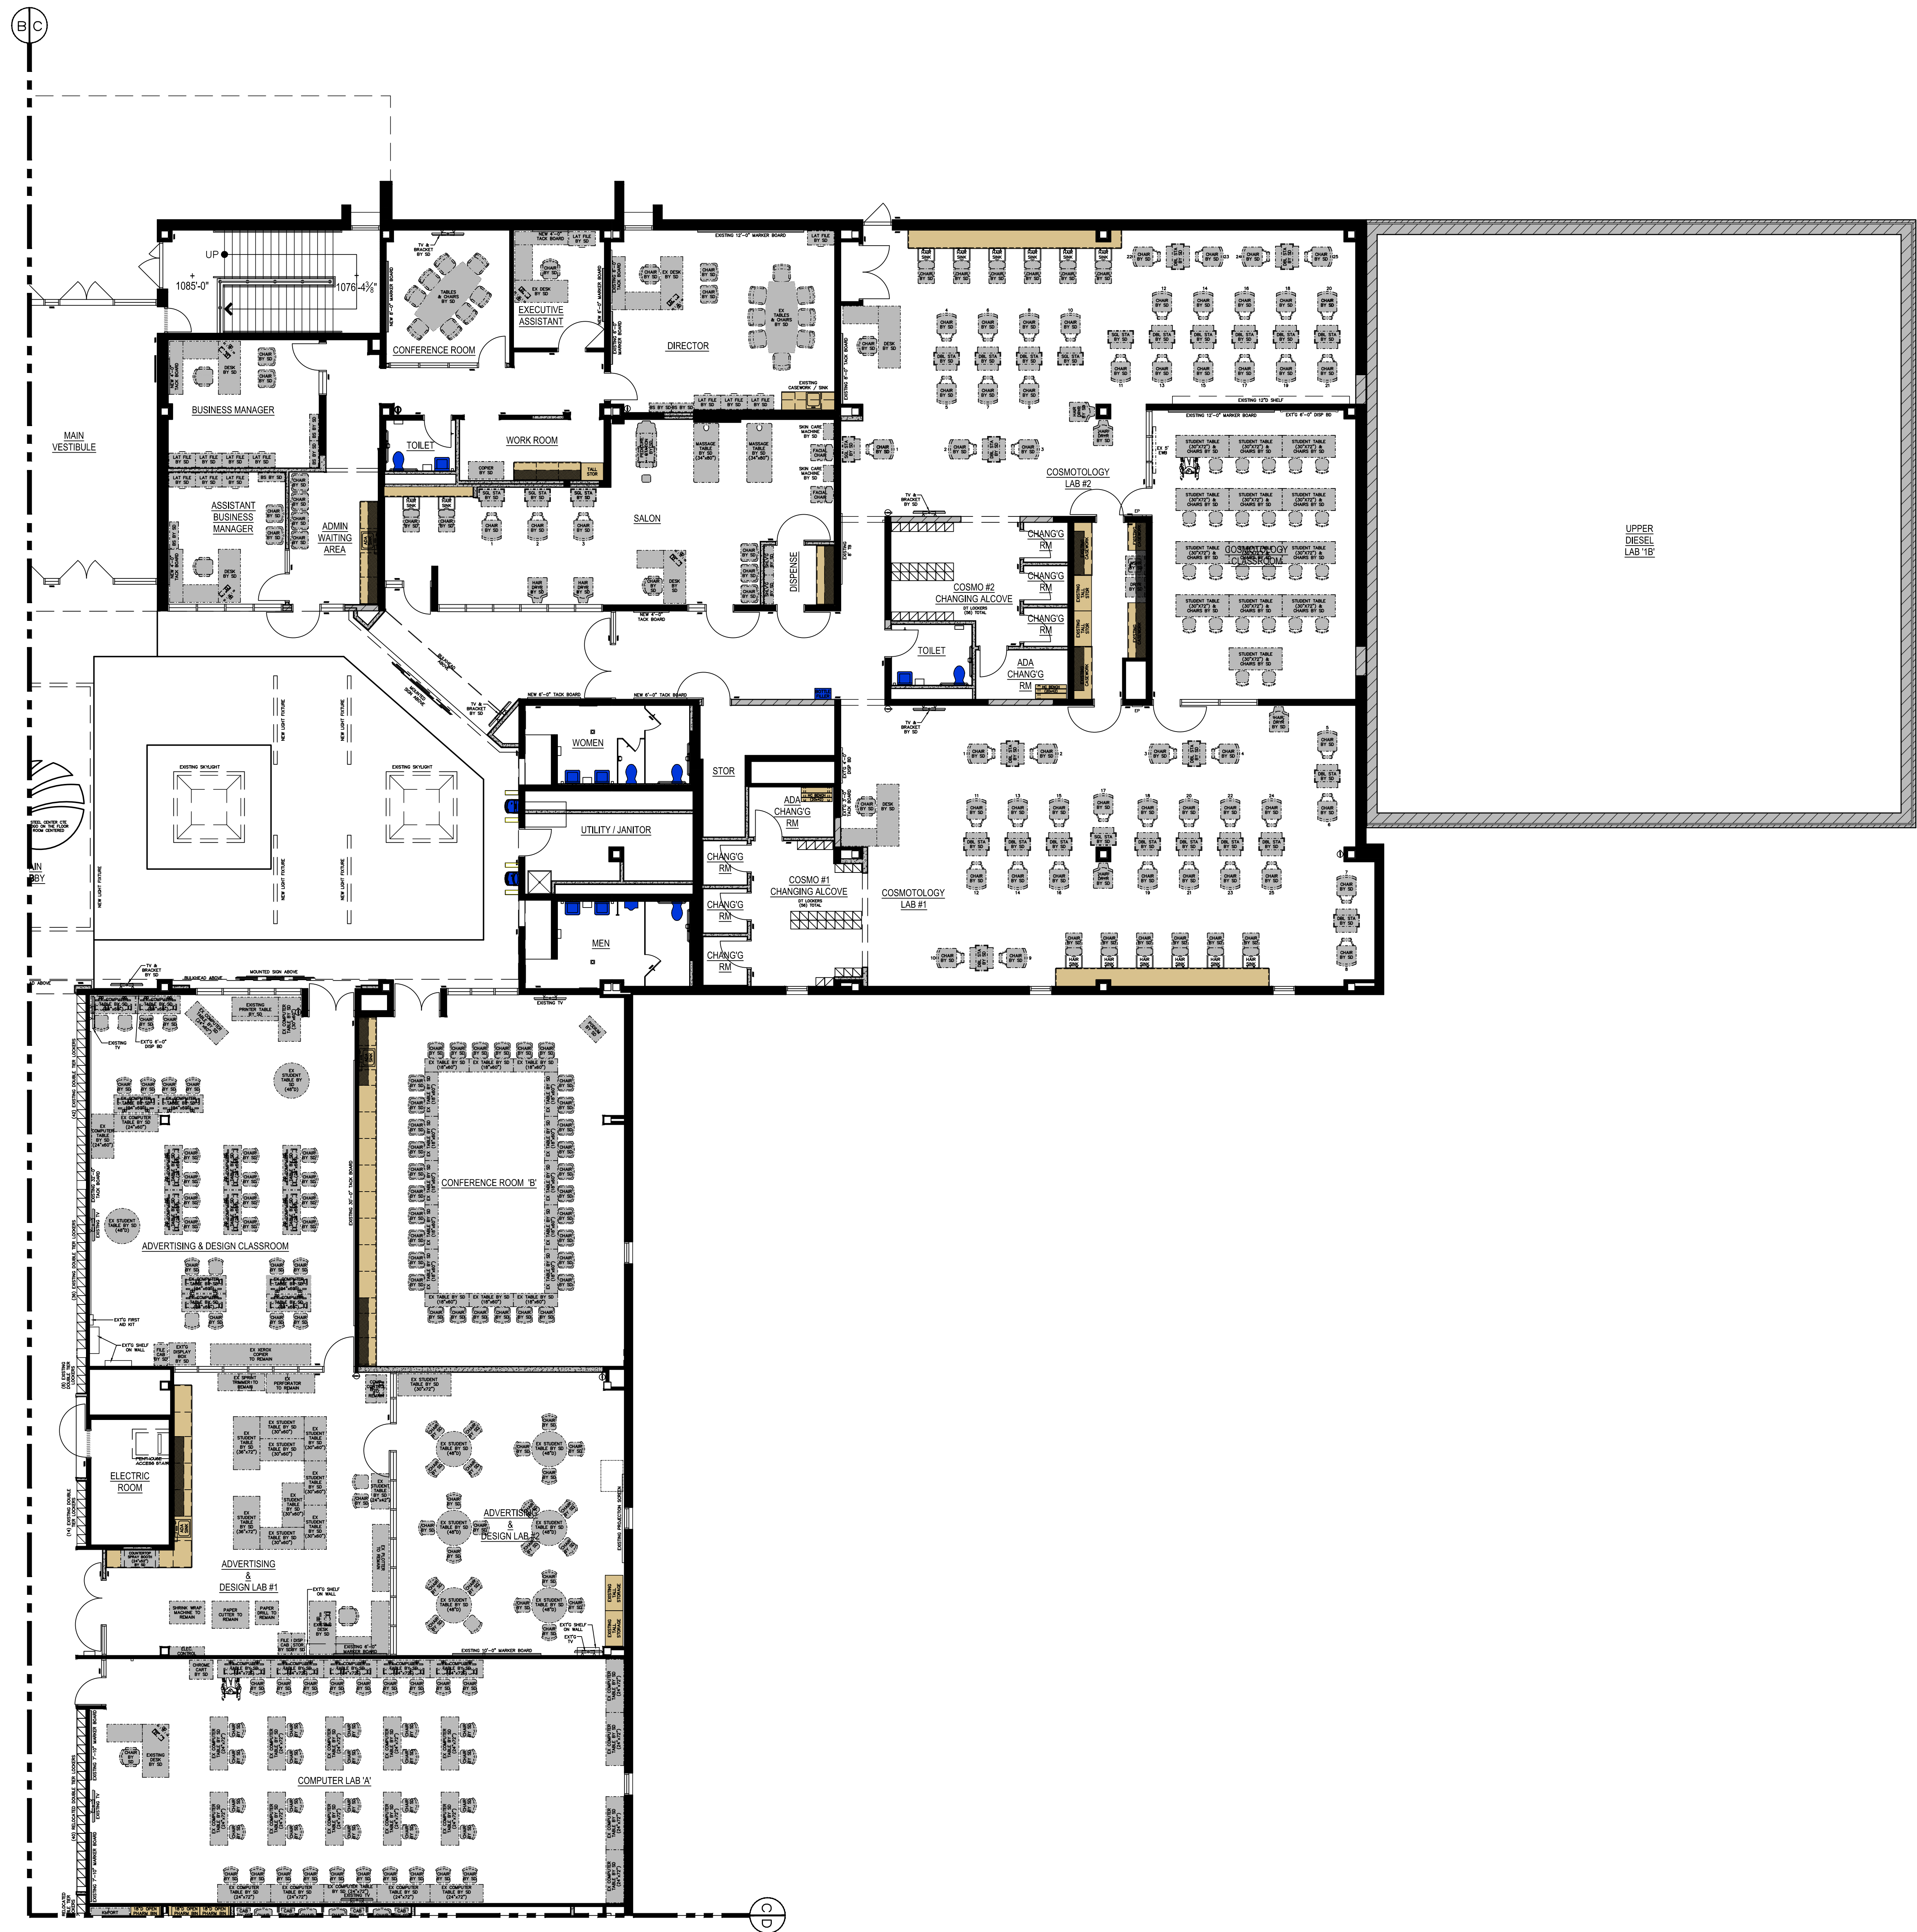



ENLARGED PARTIAL FLOOR PLAN  
1/8" = 1'-0"

REVISIONS

PRINTED SCALE VERIFICATION  
BAR SCALE BELOW IS (1) ONE INCH LONG ON ORIGINAL DRAWING.  
IF BAR IS NOT (1) ONE INCH LONG ON PRINTED MATERIAL,  
ADJUST SCALE ACCORDINGLY.

BAR SCALE: 0 1

NOTES

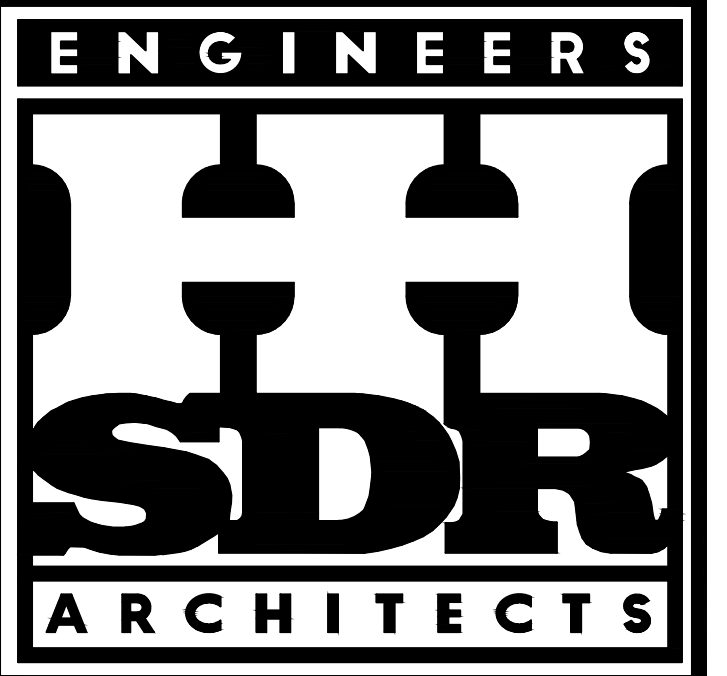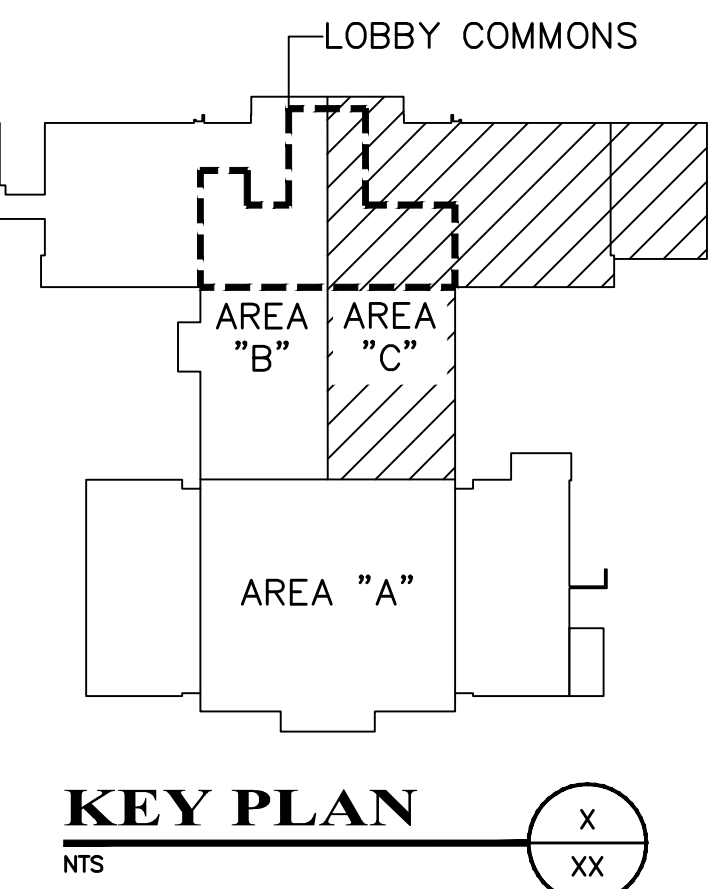

40 SHENANGO AVE., SHARON, PA 16146 • (724) 981-8820  
130 SEVENTH ST., PITTSBURGH, PA 15222 • (412) 281-2280

ADDITIONS  
& ALTERATIONS  
TO THE  
STEEL CENTER CTE  
565 NORTH LEWIS RUN ROAD  
JEFFERSON HILLS, PA 15025  
FOR THE  
STEEL CENTER  
FOR CAREER AND  
TECHNICAL  
EDUCATION  
565 NORTH LEWIS RUN ROAD  
JEFFERSON HILLS, PA 15025

ENLARGED PLANS / SECOND  
FLOOR - AREA "C"

COMM. NO.  
4566  
DATE  
3/17/23  
SHEET NO.  
EQ-1.8  
©Copyright 2023